


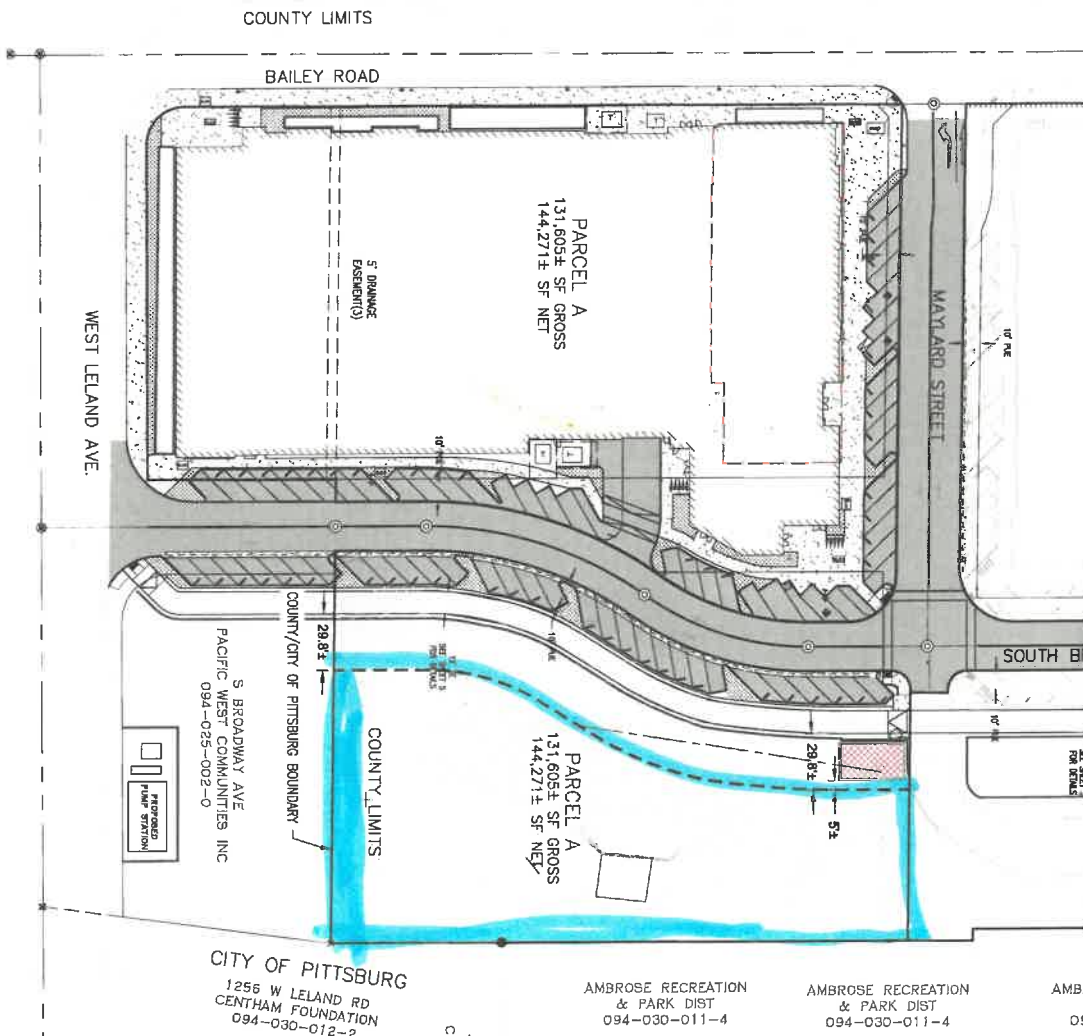

**PRELIMINARY**  
2ND SUBMITTAL - OCTOBER, 2024

**PHASE 1 SITE PLAN**  
SCALE: 1" = 50'




**CITY OF PITTSBURG**  
1256 W LELAND RD  
CENTHAM FOUNDATION  
094-030-012-2

1250 W LELAND  
CENTHAM FOL  
094-030-

AMBROSE RECREATION  
& PARK DIST  
094-030-011-4

AMBROSE RECREATION  
& PARK DIST  
094-030-011-4

AMBROSE RECREATION  
& PARK DIST  
094-030-011-4

 

SHEET: **1** OF 35  
JOB NO. 170178  
ORBISONIA VILLAGE  
BAY POINT  
IMPROVEMENT PLANS  
**PARCEL A EXHIBIT**  
CONTRA COSTA COUNTY  
CALIFORNIA

10/15/2024  
DATE  
AS DRAWN BY  
CHECKED BY  
CIVIL  
CONTRACTOR  
No. 48392  
STATE OF CALIFORNIA



NO.	DESCRIPTION	BY	DATE